
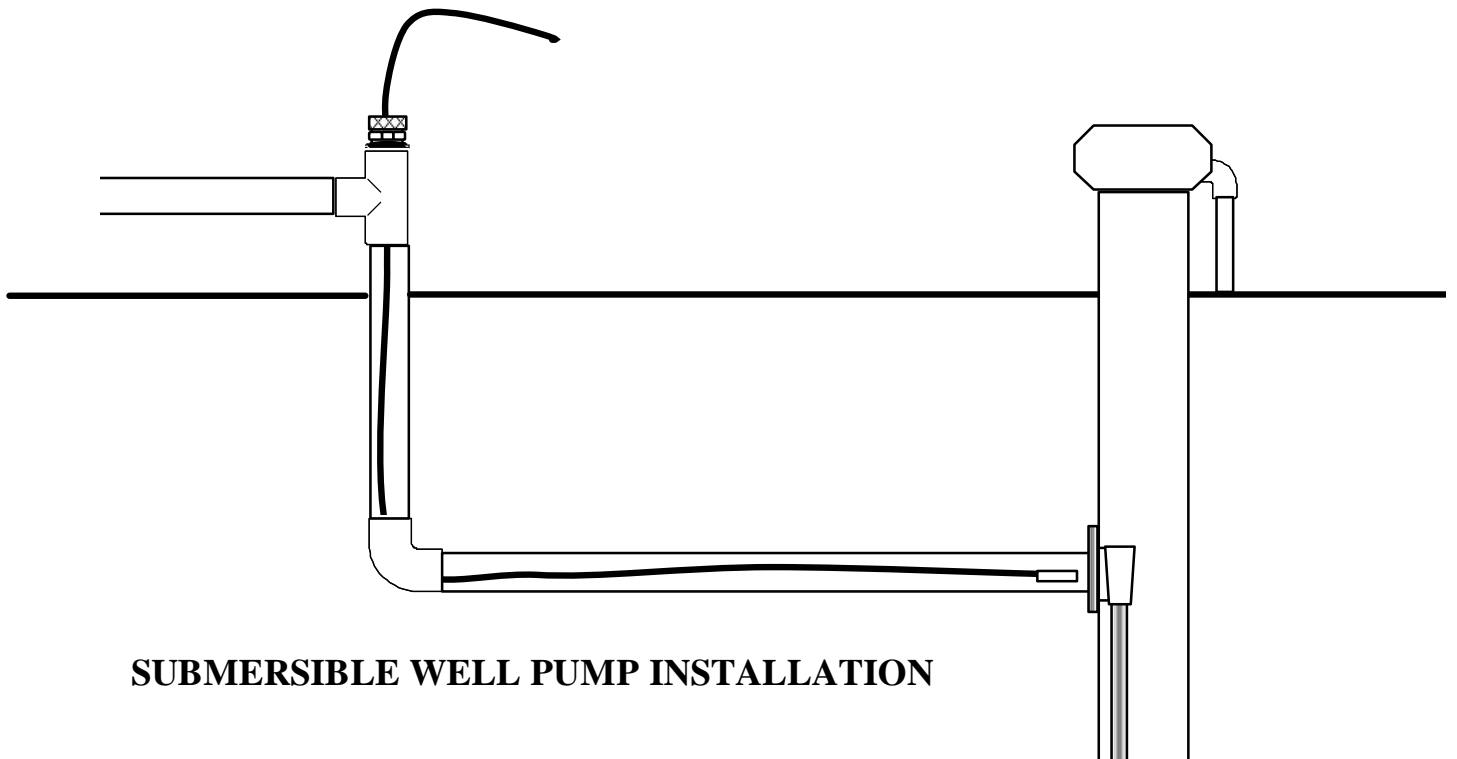


# ARCTIC TRACE®

## Cabin or Cottage Water Supply Freeze Protection Application

### SHALLOW WELL PUMP INSTALLATION

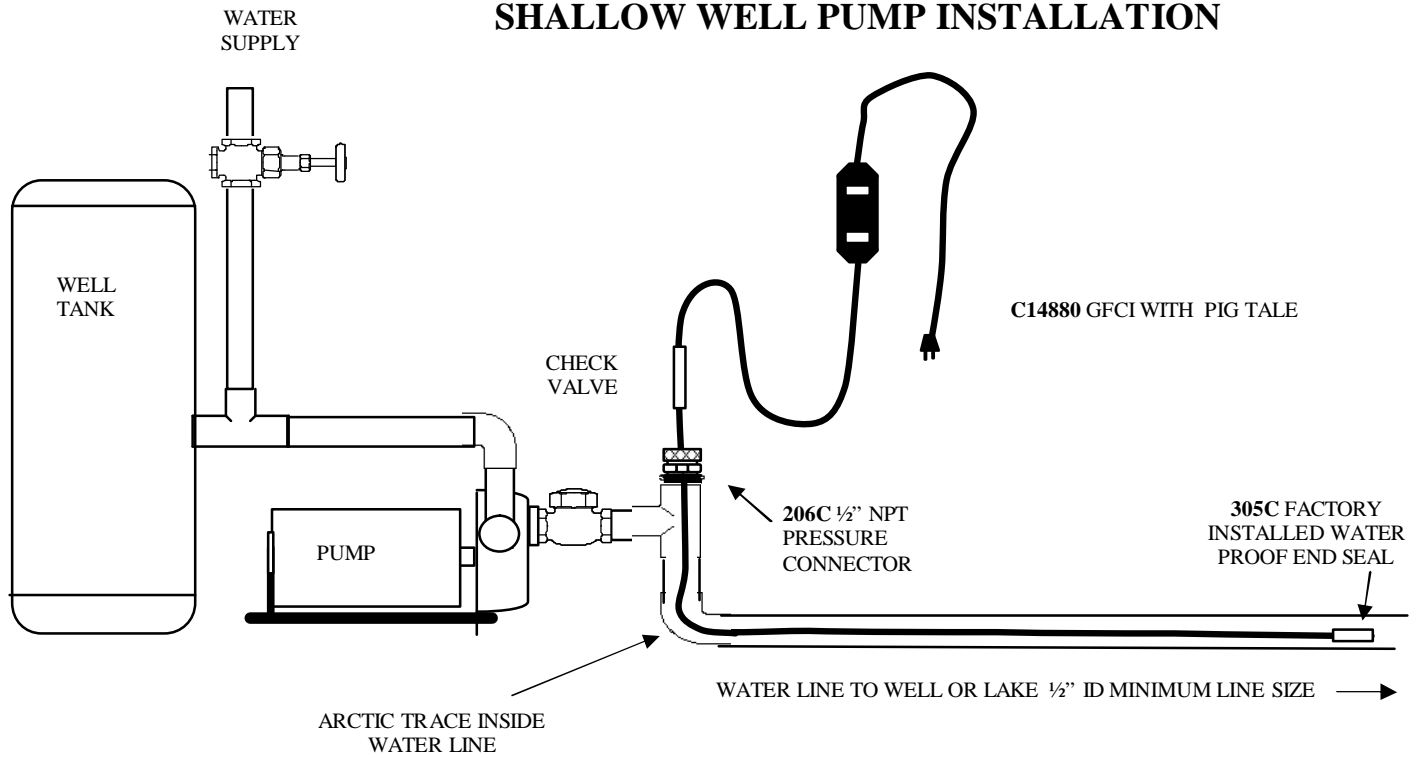

### SUBMERSIBLE WELL PUMP INSTALLATION

**du Alaska Incorporated**

6706 Greenwood Street, Anchorage, Alaska 99518

Phone (907)-522-3004 Fax (907)349-1023