


# ARCTIC TRACE®

## Septic Tank or Sewer & Water Outfall Freeze Protection Application

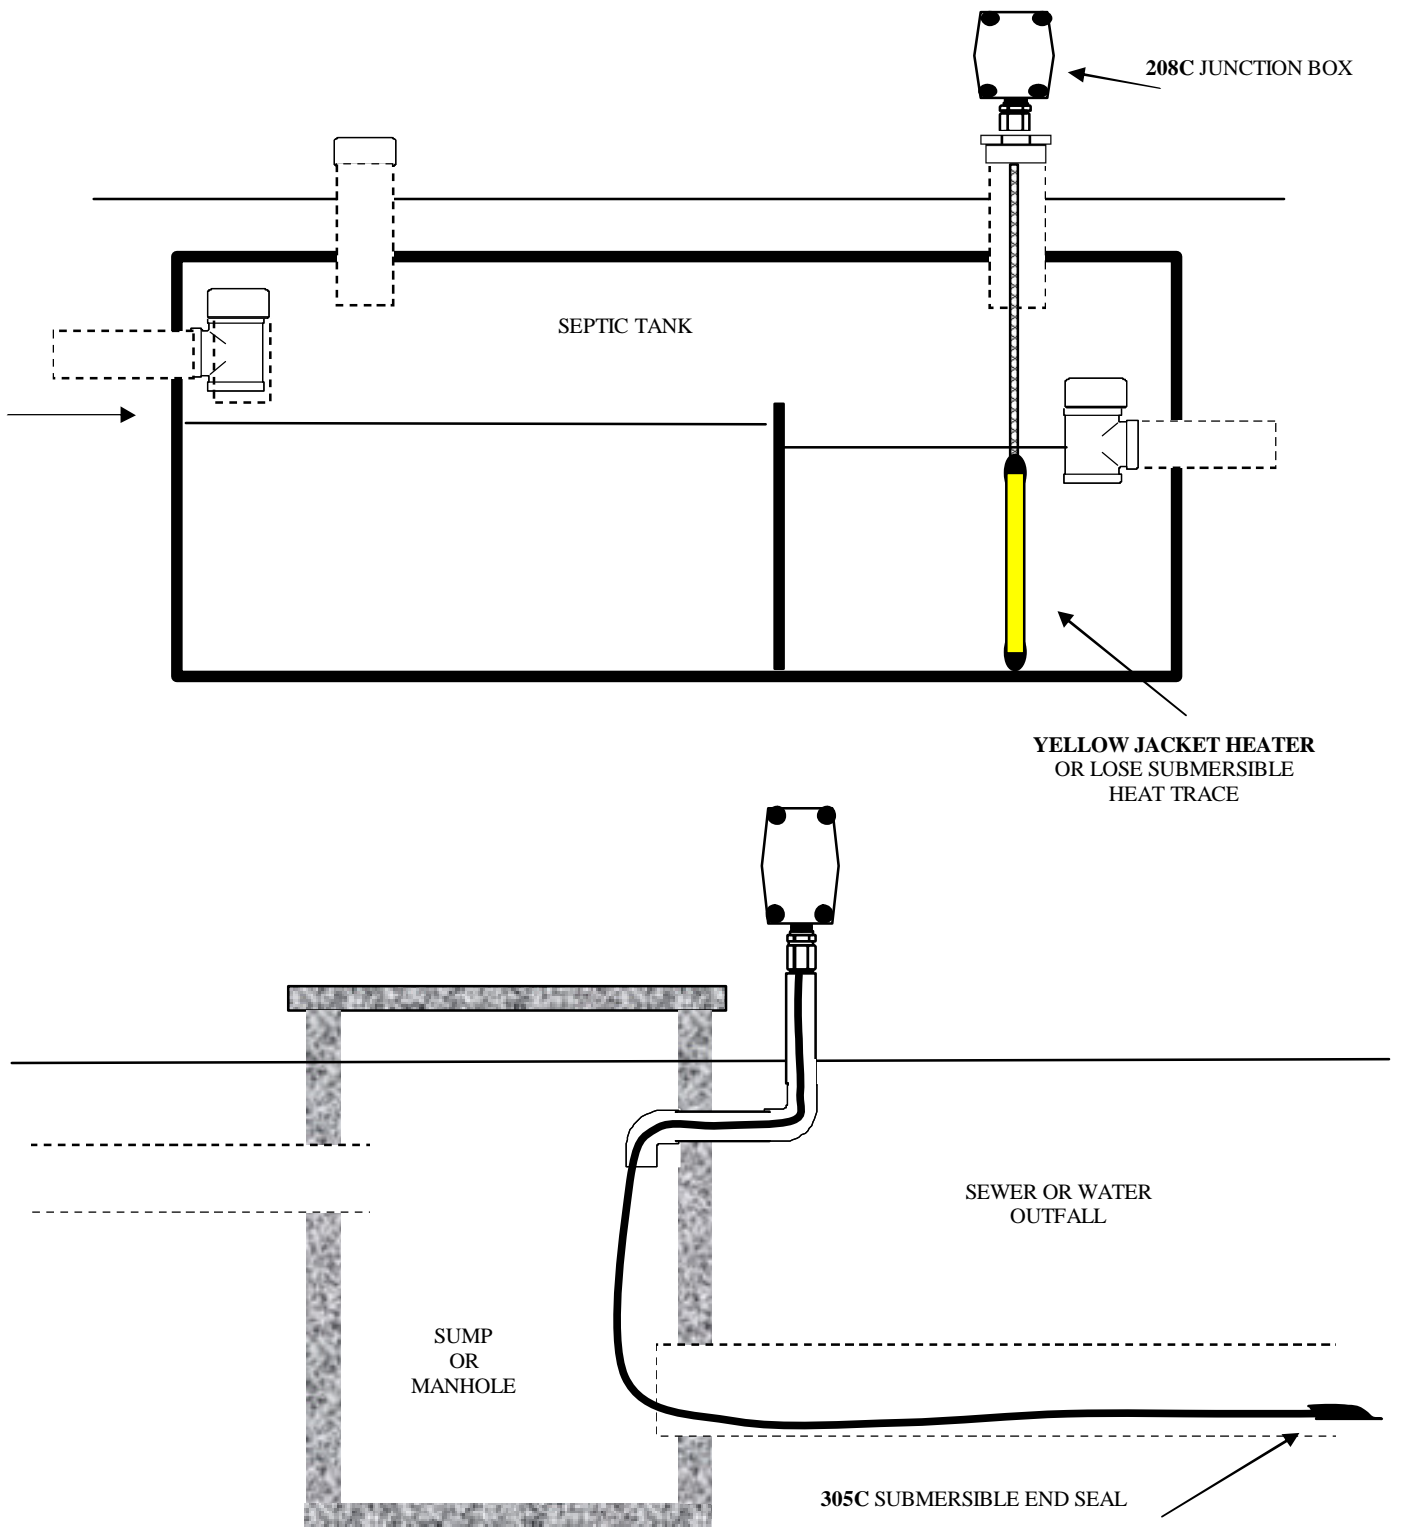

**du Alaska Incorporated**  
6706 Greenwood Street, Anchorage, Alaska 99518  
Phone (907)-522-3004 Fax (907)349-1023